


Copyright © 2017 The copyright and all other rights of all these drawings, graphics and text are owned by the designer / author and may not be used or copied without prior written consent. All Dimensions to be checked on-site.

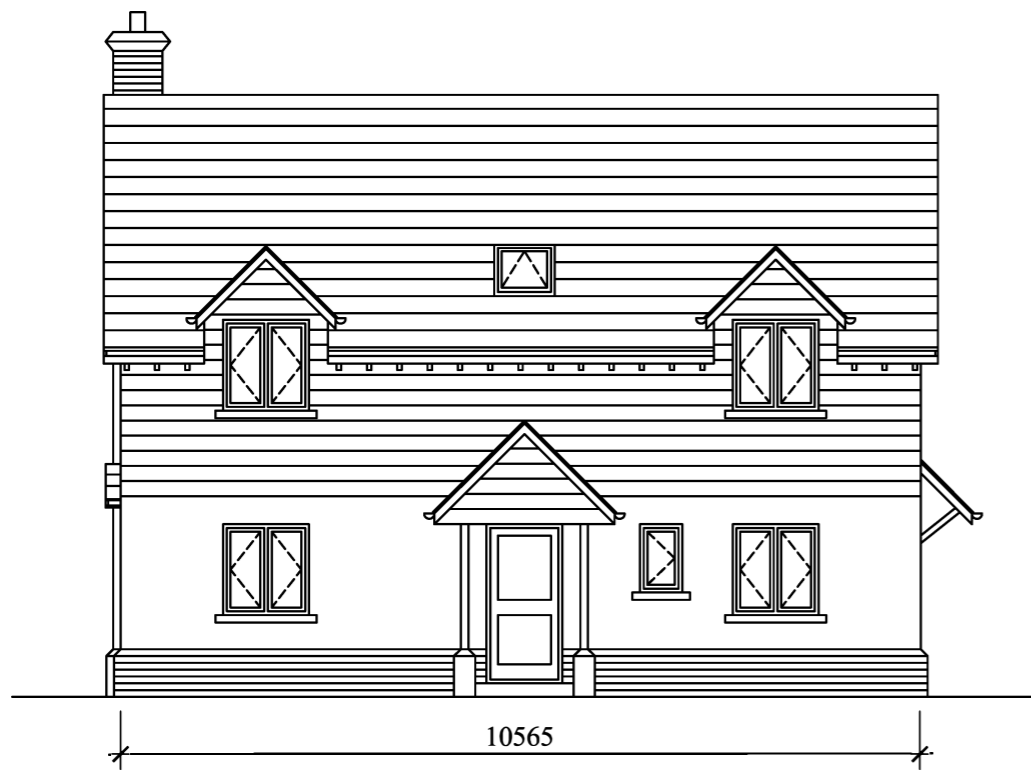

NORTH ELEVATION



EAST ELEVATION




SOUTH ELEVATION



WEST ELEVATION


Copyright © 2009. The copyright and all other rights of all these drawings, graphics and text are owned by the designer / author and may not be used or copied without prior written consent. All Dimensions to be checked on-site.

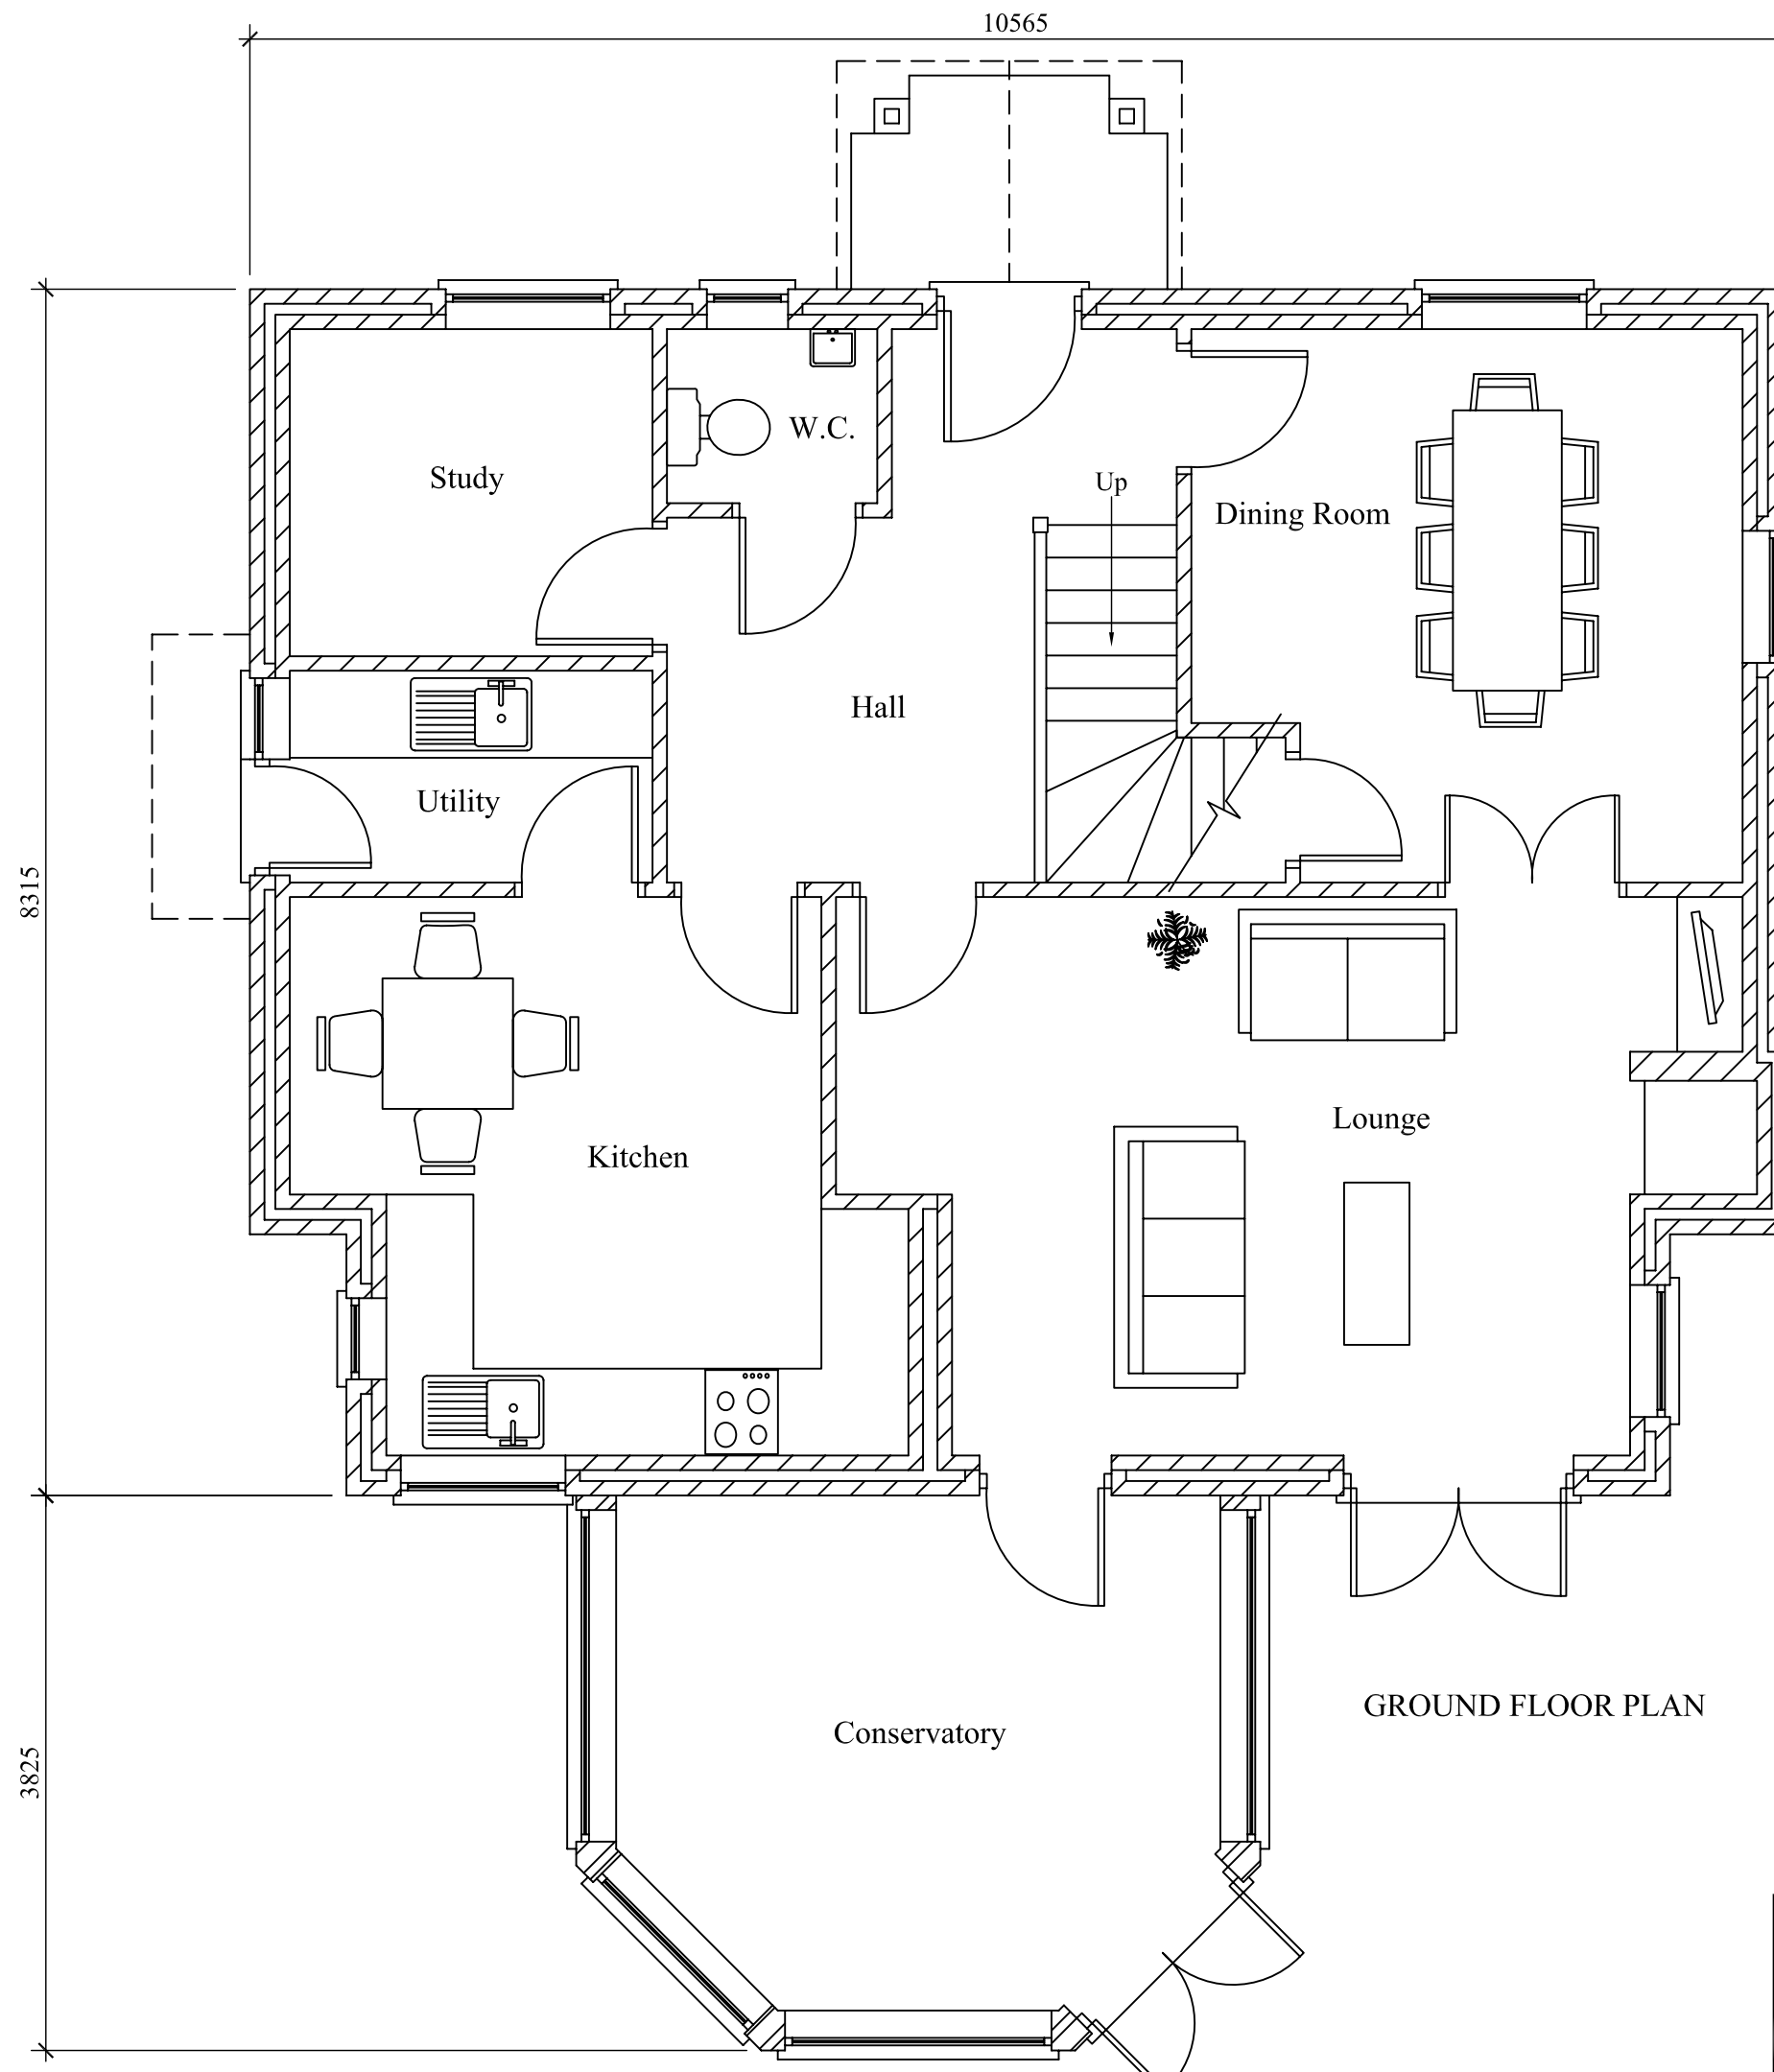

GROUND FLOOR PLAN

Estimators Ltd. Proposed 4 Bedroomed Detached House.			
Proposed Ground Floor Plan	Scale: 1:50 @ A3 Size	Date: 08.03.09	01

Copyright © 2009. The copyright and all other rights of all these drawings, graphics and text are owned by the designer / author and may not be used or copied without prior written consent. All Dimensions to be checked on-site.

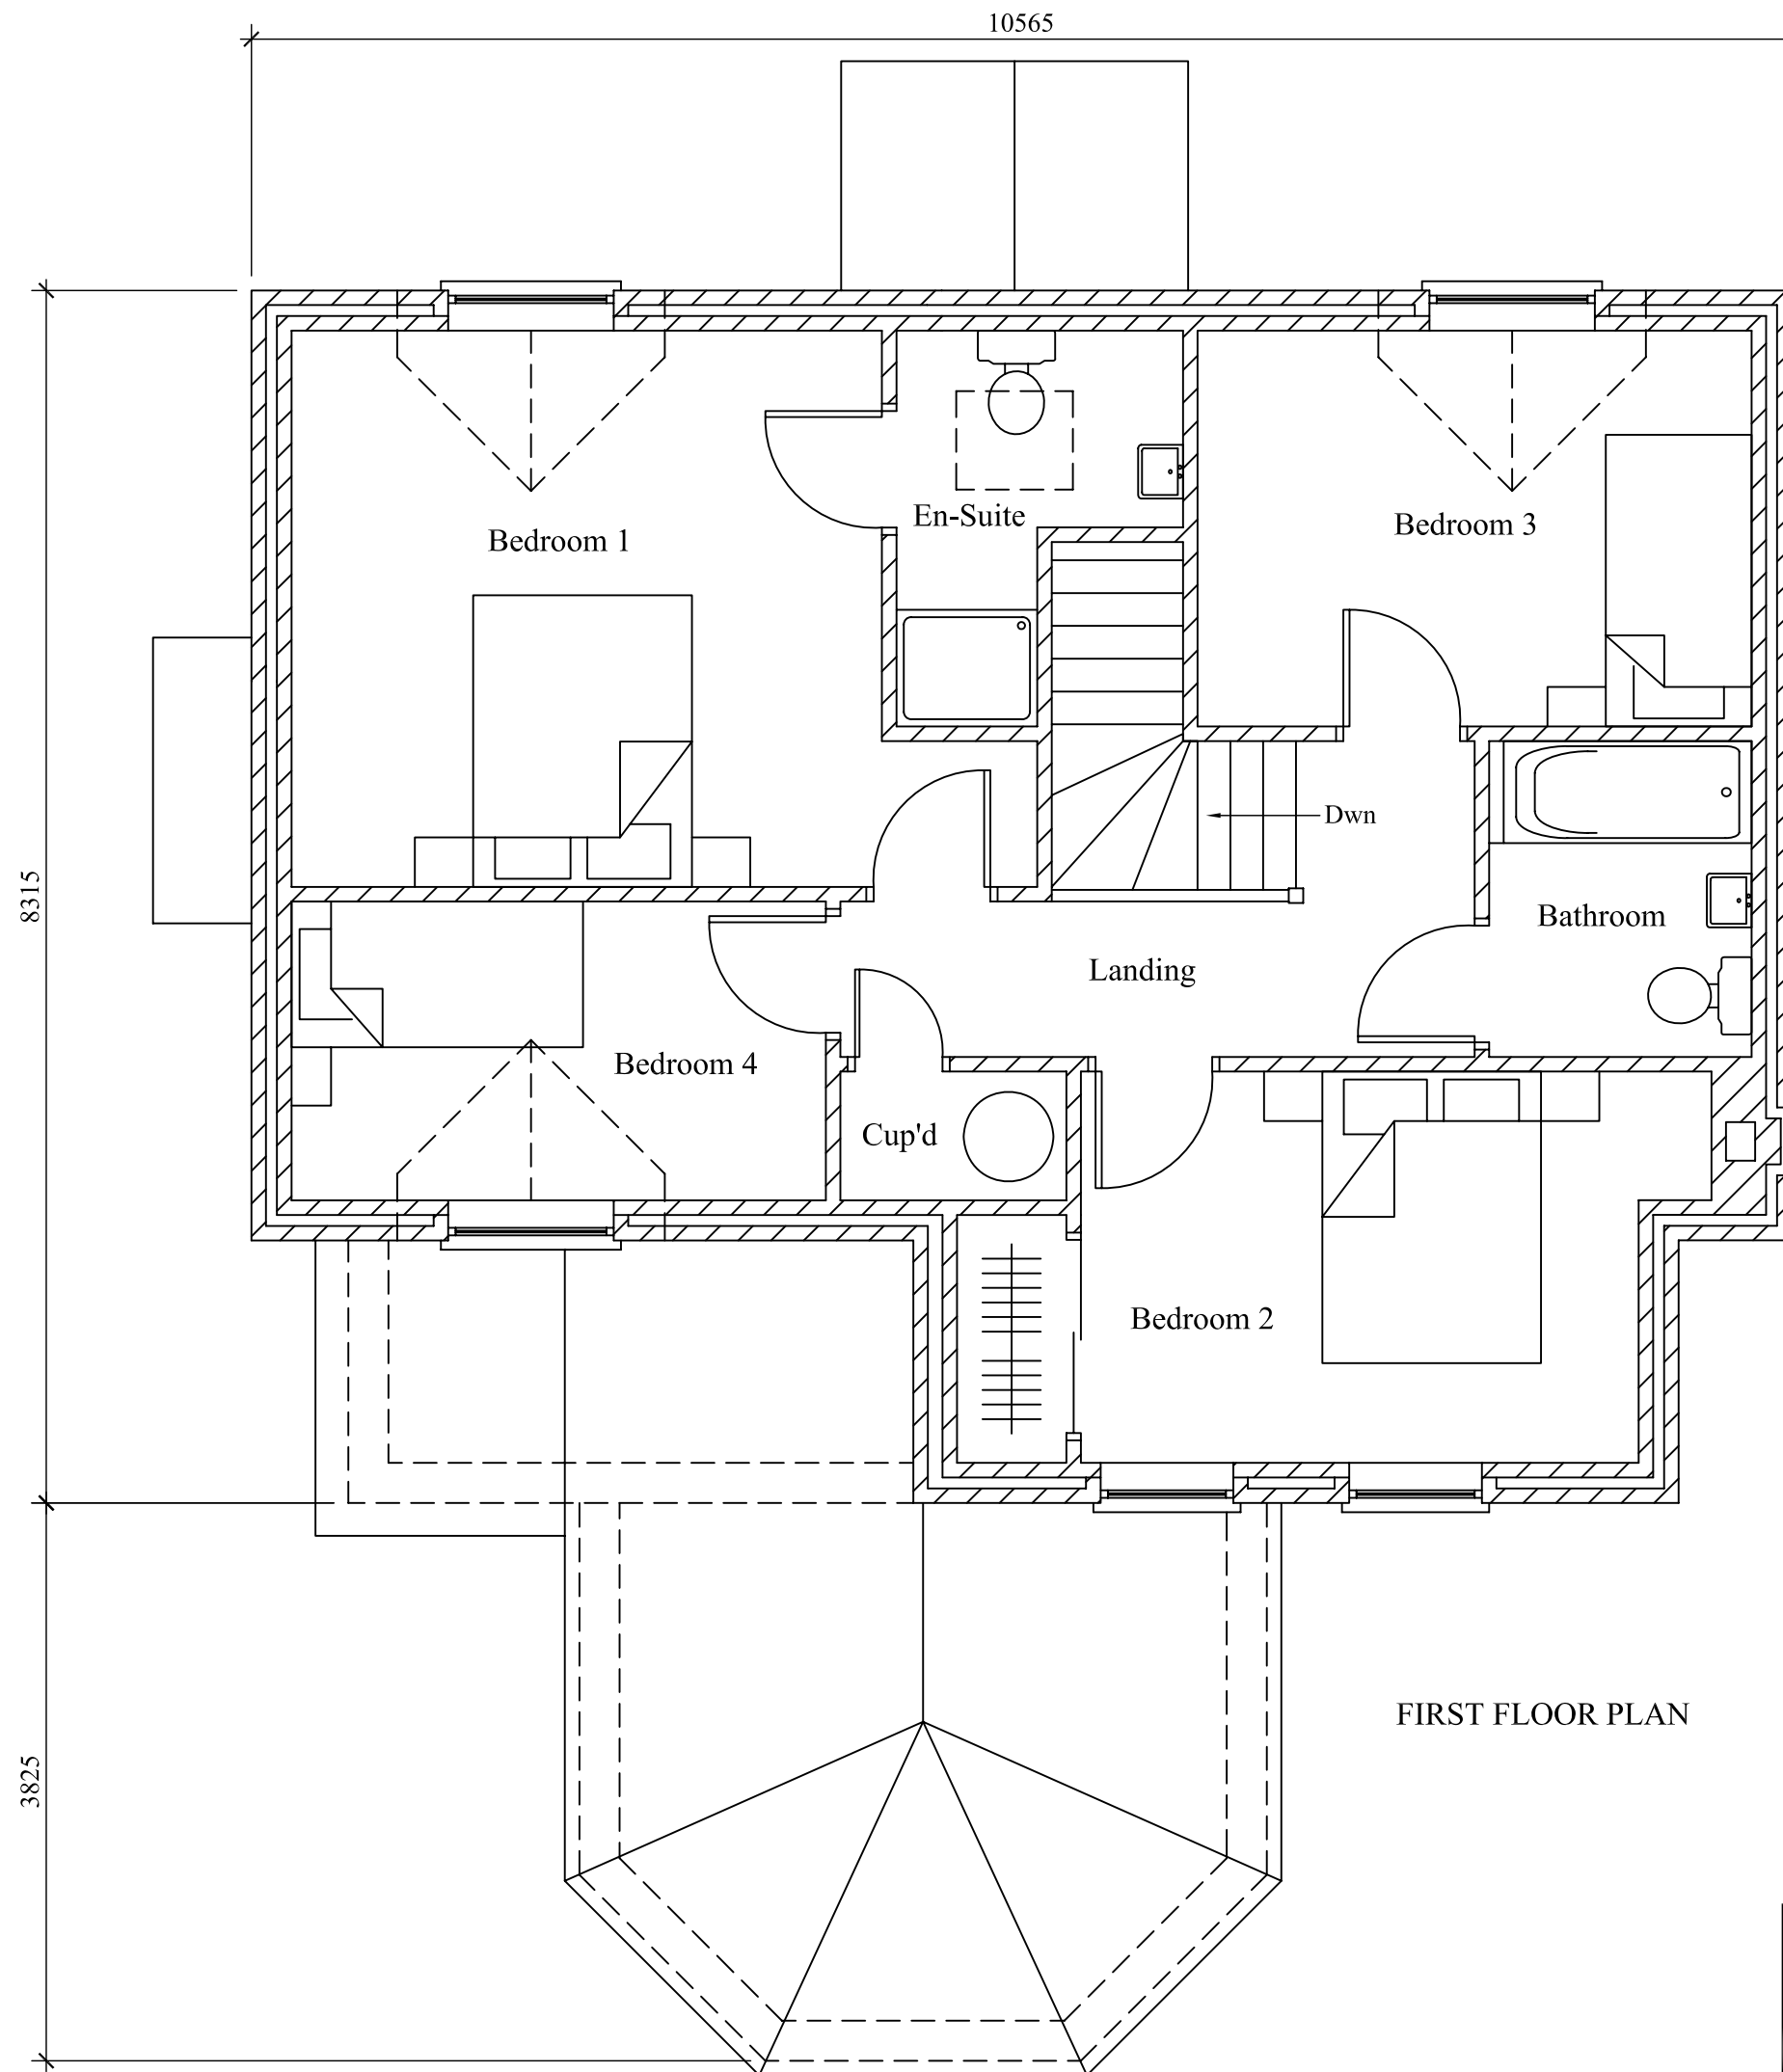

Estimators Ltd. Proposed 4 Bedroomed Detached House.			
Proposed First Floor Plan	Scale: 1:50 @ A3 Size	Date: 08.03.09	02