



EXISTING GROUND FLOOR PLAN

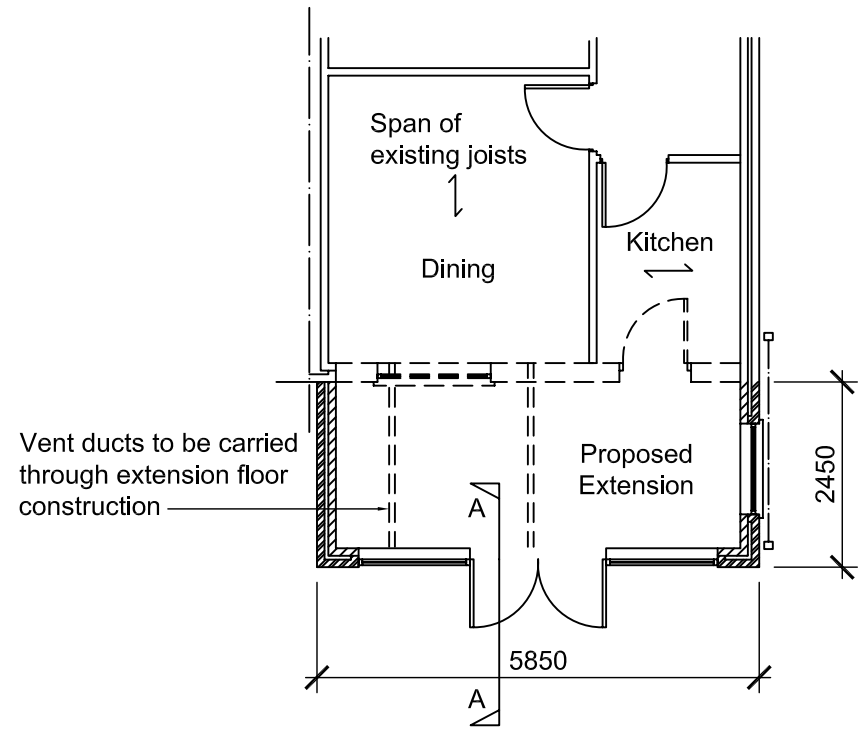

PROPOSED GROUND FLOOR PLAN

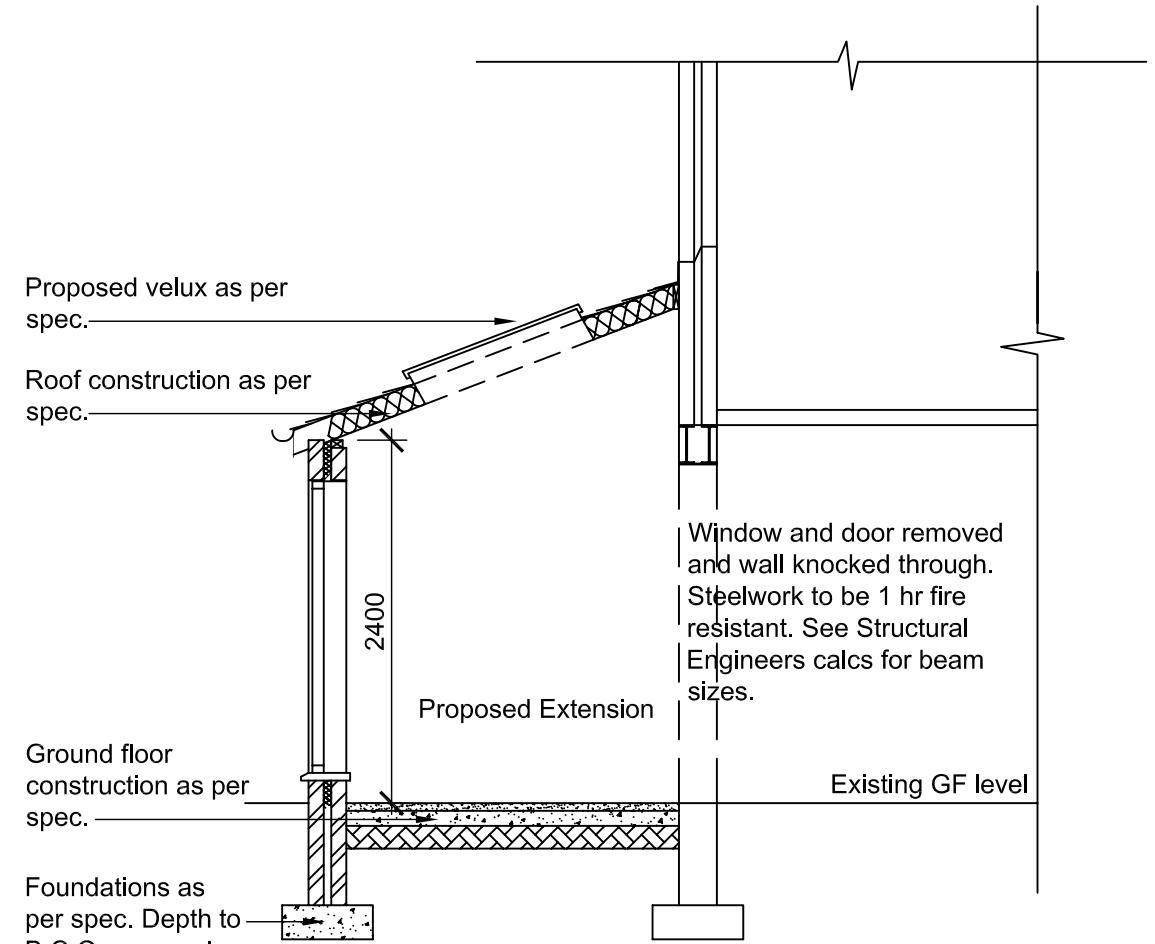

PROPOSED SECTION A-A  
Scale 1:50

PROJECT:	Sample Single Storey Extension	DATE:	03/10/03	JOB No.	REVISION
DRAWN BY:	PE	SCALE:	1:100 & 1:50 @ A3 Size	9822 / 1	