




PROPOSED FRONT ELEVATION  
(Scale 1:100)

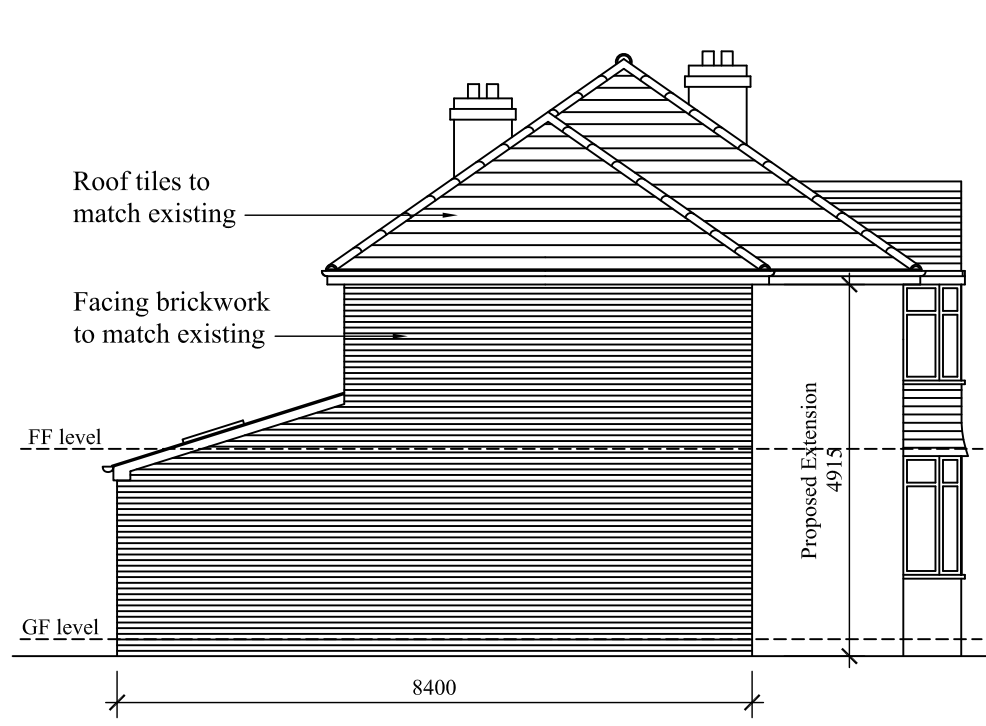


PROPOSED SIDE ELEVATION  
(Scale 1:100)

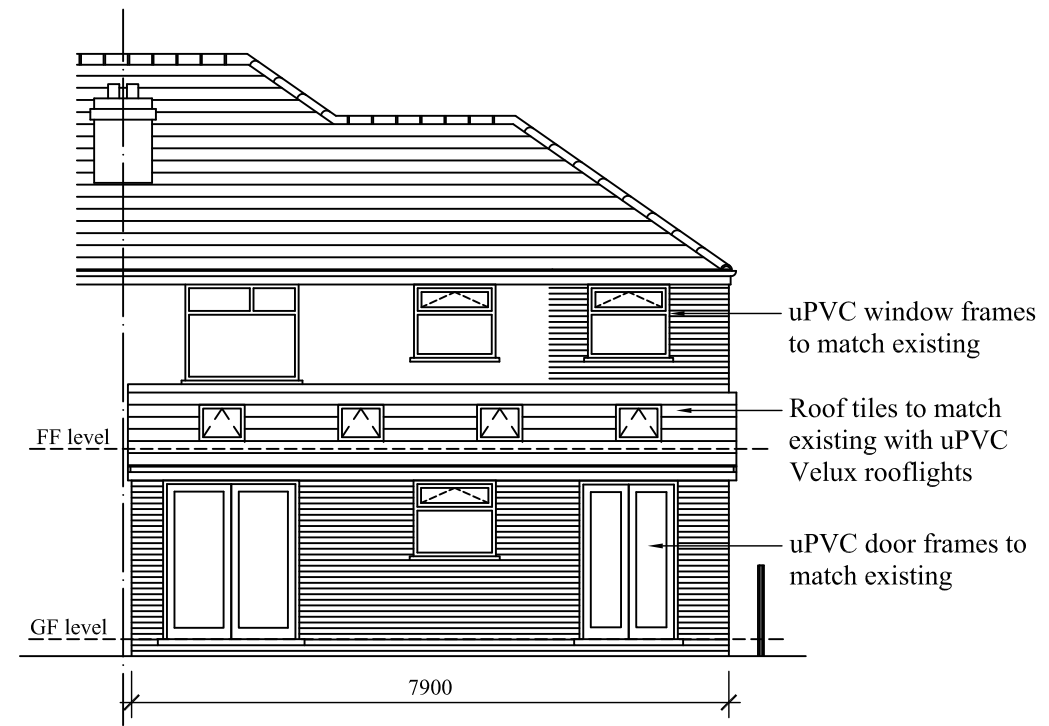


PROPOSED REAR ELEVATION  
(Scale 1:100)

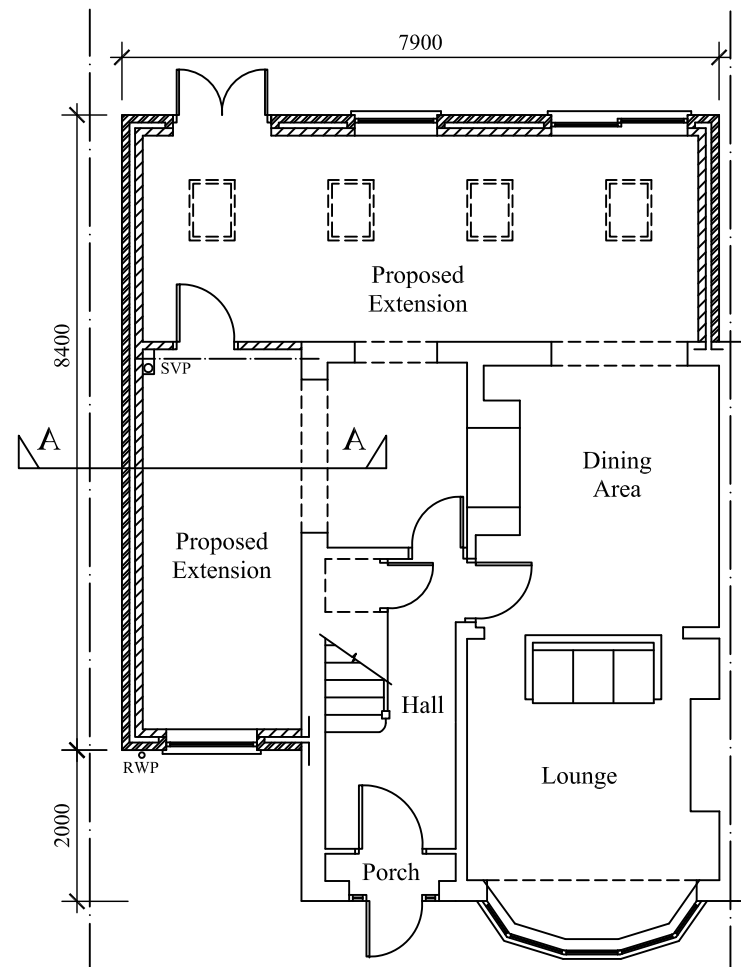

PROPOSED GROUND FLOOR PLAN  
(Scale 1:100)

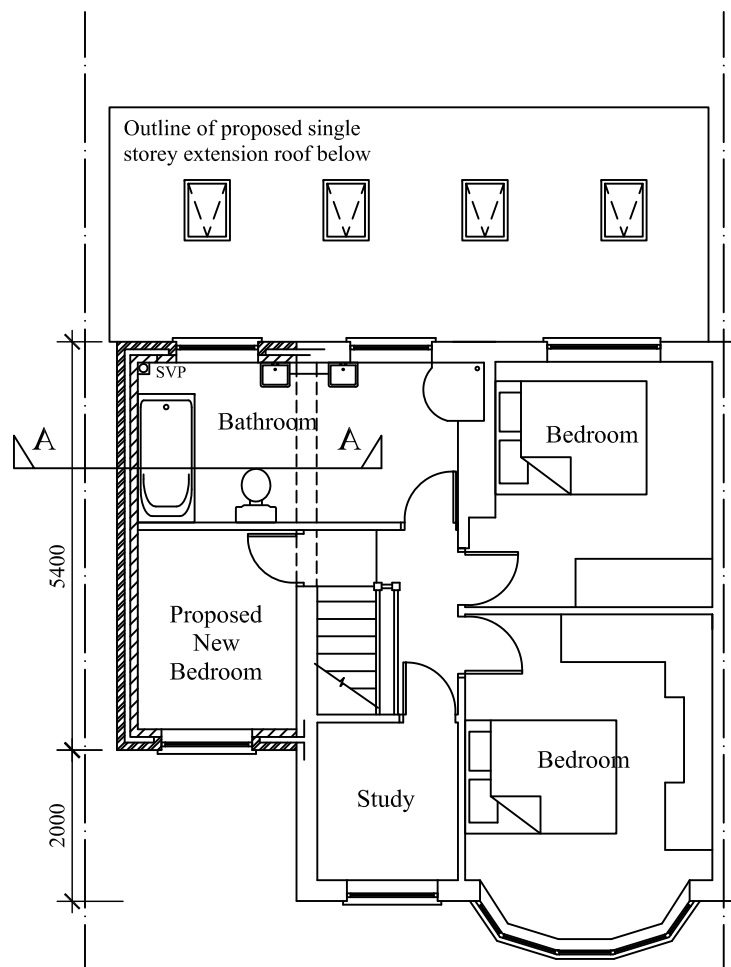

PROPOSED FIRST FLOOR PLAN  
(Scale 1:100)

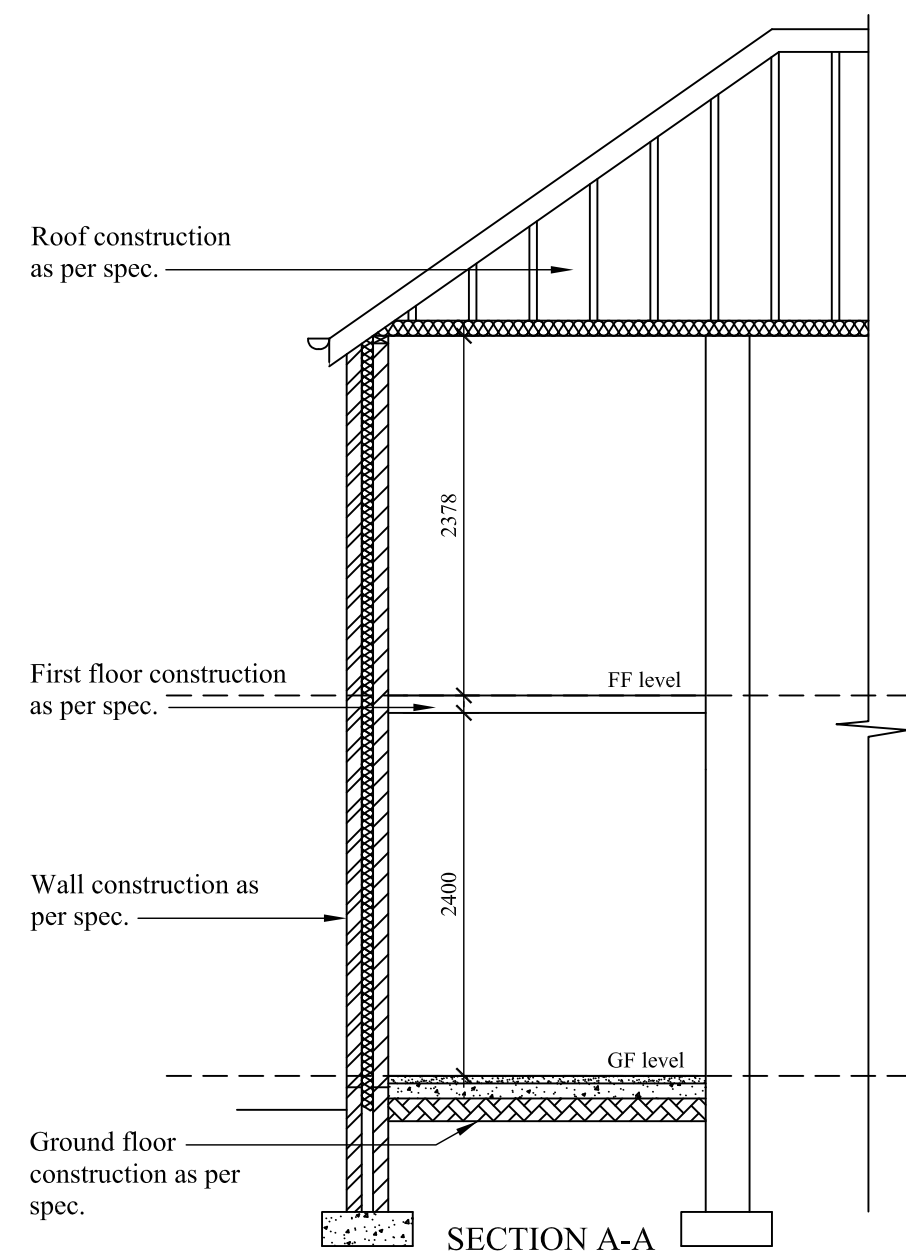

SECTION A-A  
(Scale 1:50)

Project: Example 2 Storey Side & Single Storey Rear Extensions

Drawing: Proposed Plans, Elevations & Section A-A		
Date:	Drawn By:	Rev
Scale: 1:100 & 1:50	DWG No:	