




PROPOSED FRONT ELEVATION
(Scale 1:100)

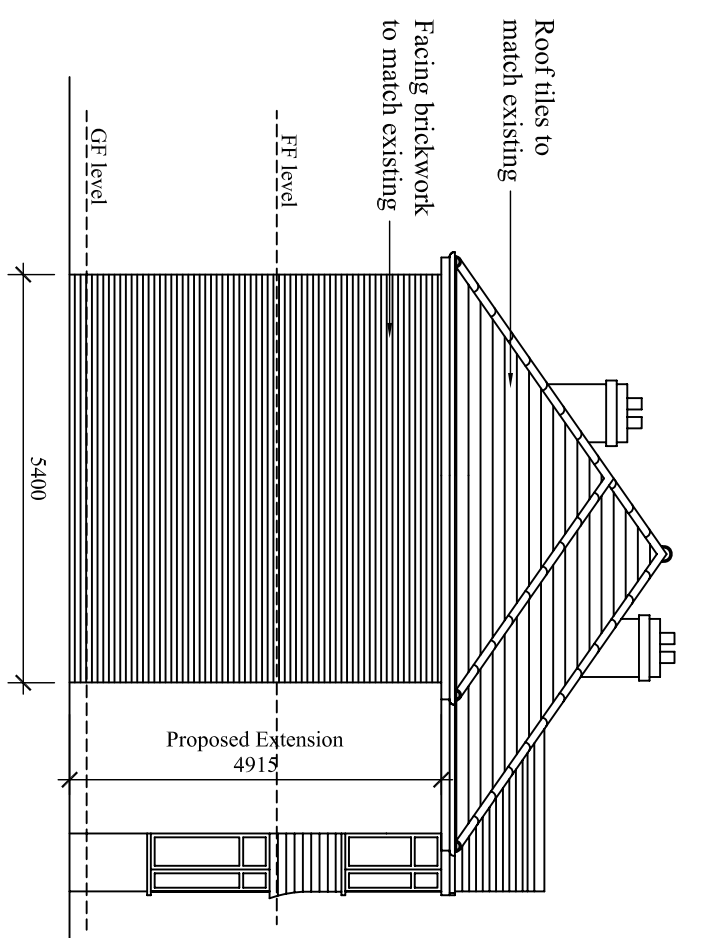


PROPOSED SIDE ELEVATION
(Scale 1:100)

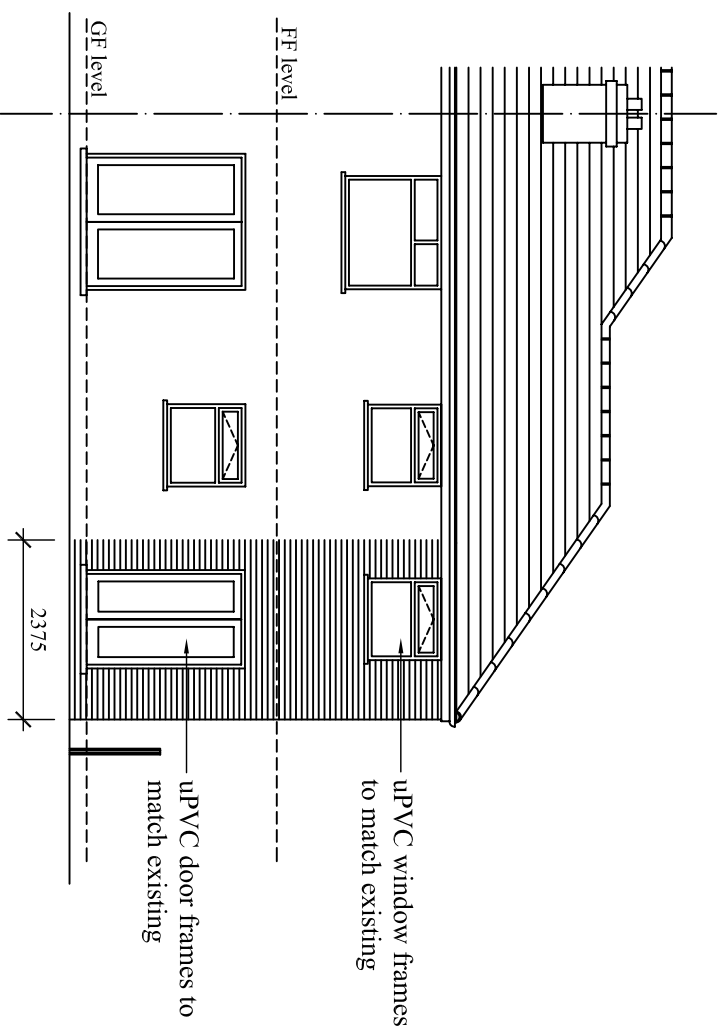


PROPOSED REAR ELEVATION
(Scale 1:100)

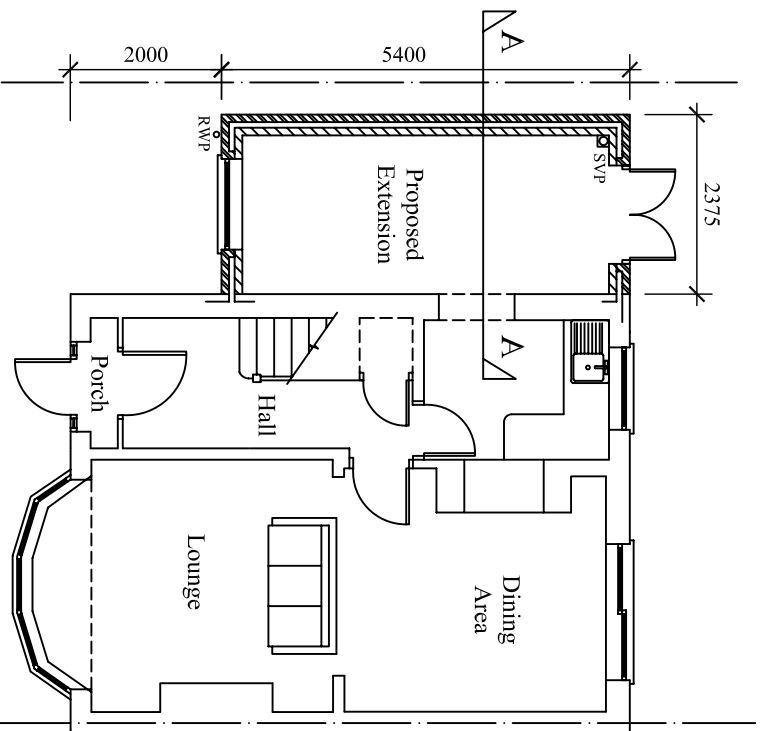

PROPOSED GROUND FLOOR PLAN
(Scale 1:100)

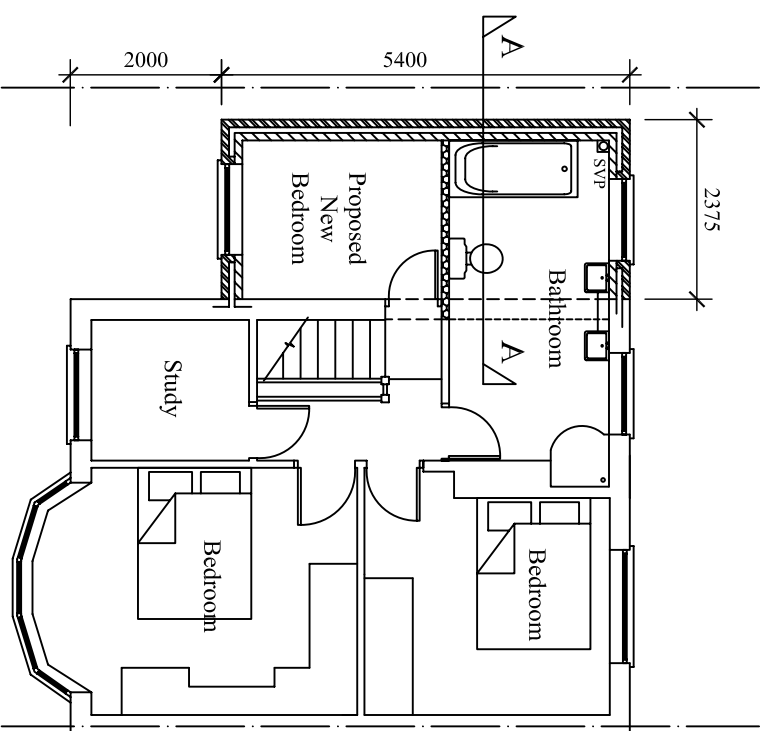

PROPOSED FIRST FLOOR PLAN
(Scale 1:100)

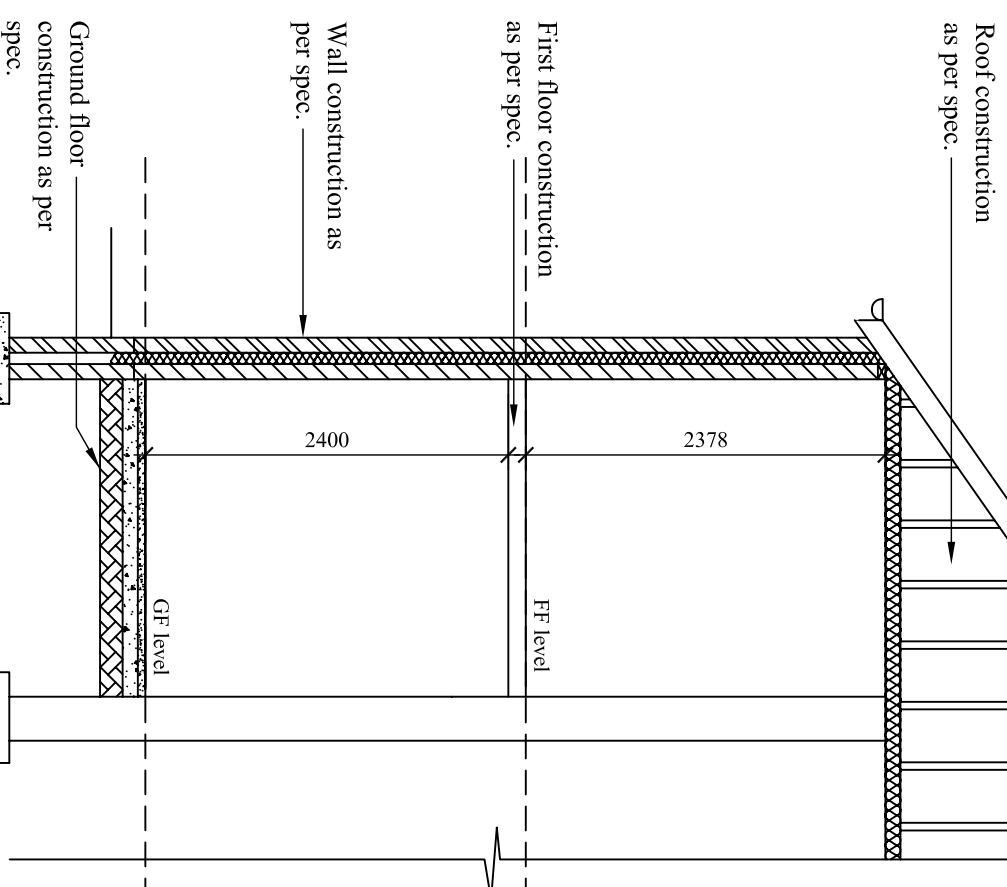

SECTION A-A
(Scale 1:50)

Project: Example 2 Storey Side Extension

Drawing:	Proposed Plans, Elevations & Section A-A	Rev
Date:	Drawn By:	
Scale:	1:100 & 1:50	DWG No: