


Copyright © 2009. The copyright and all other rights of all these drawings, graphics and text are owned by the designer / author and may not be used or copied without prior written consent. All Dimensions to be checked on-site.

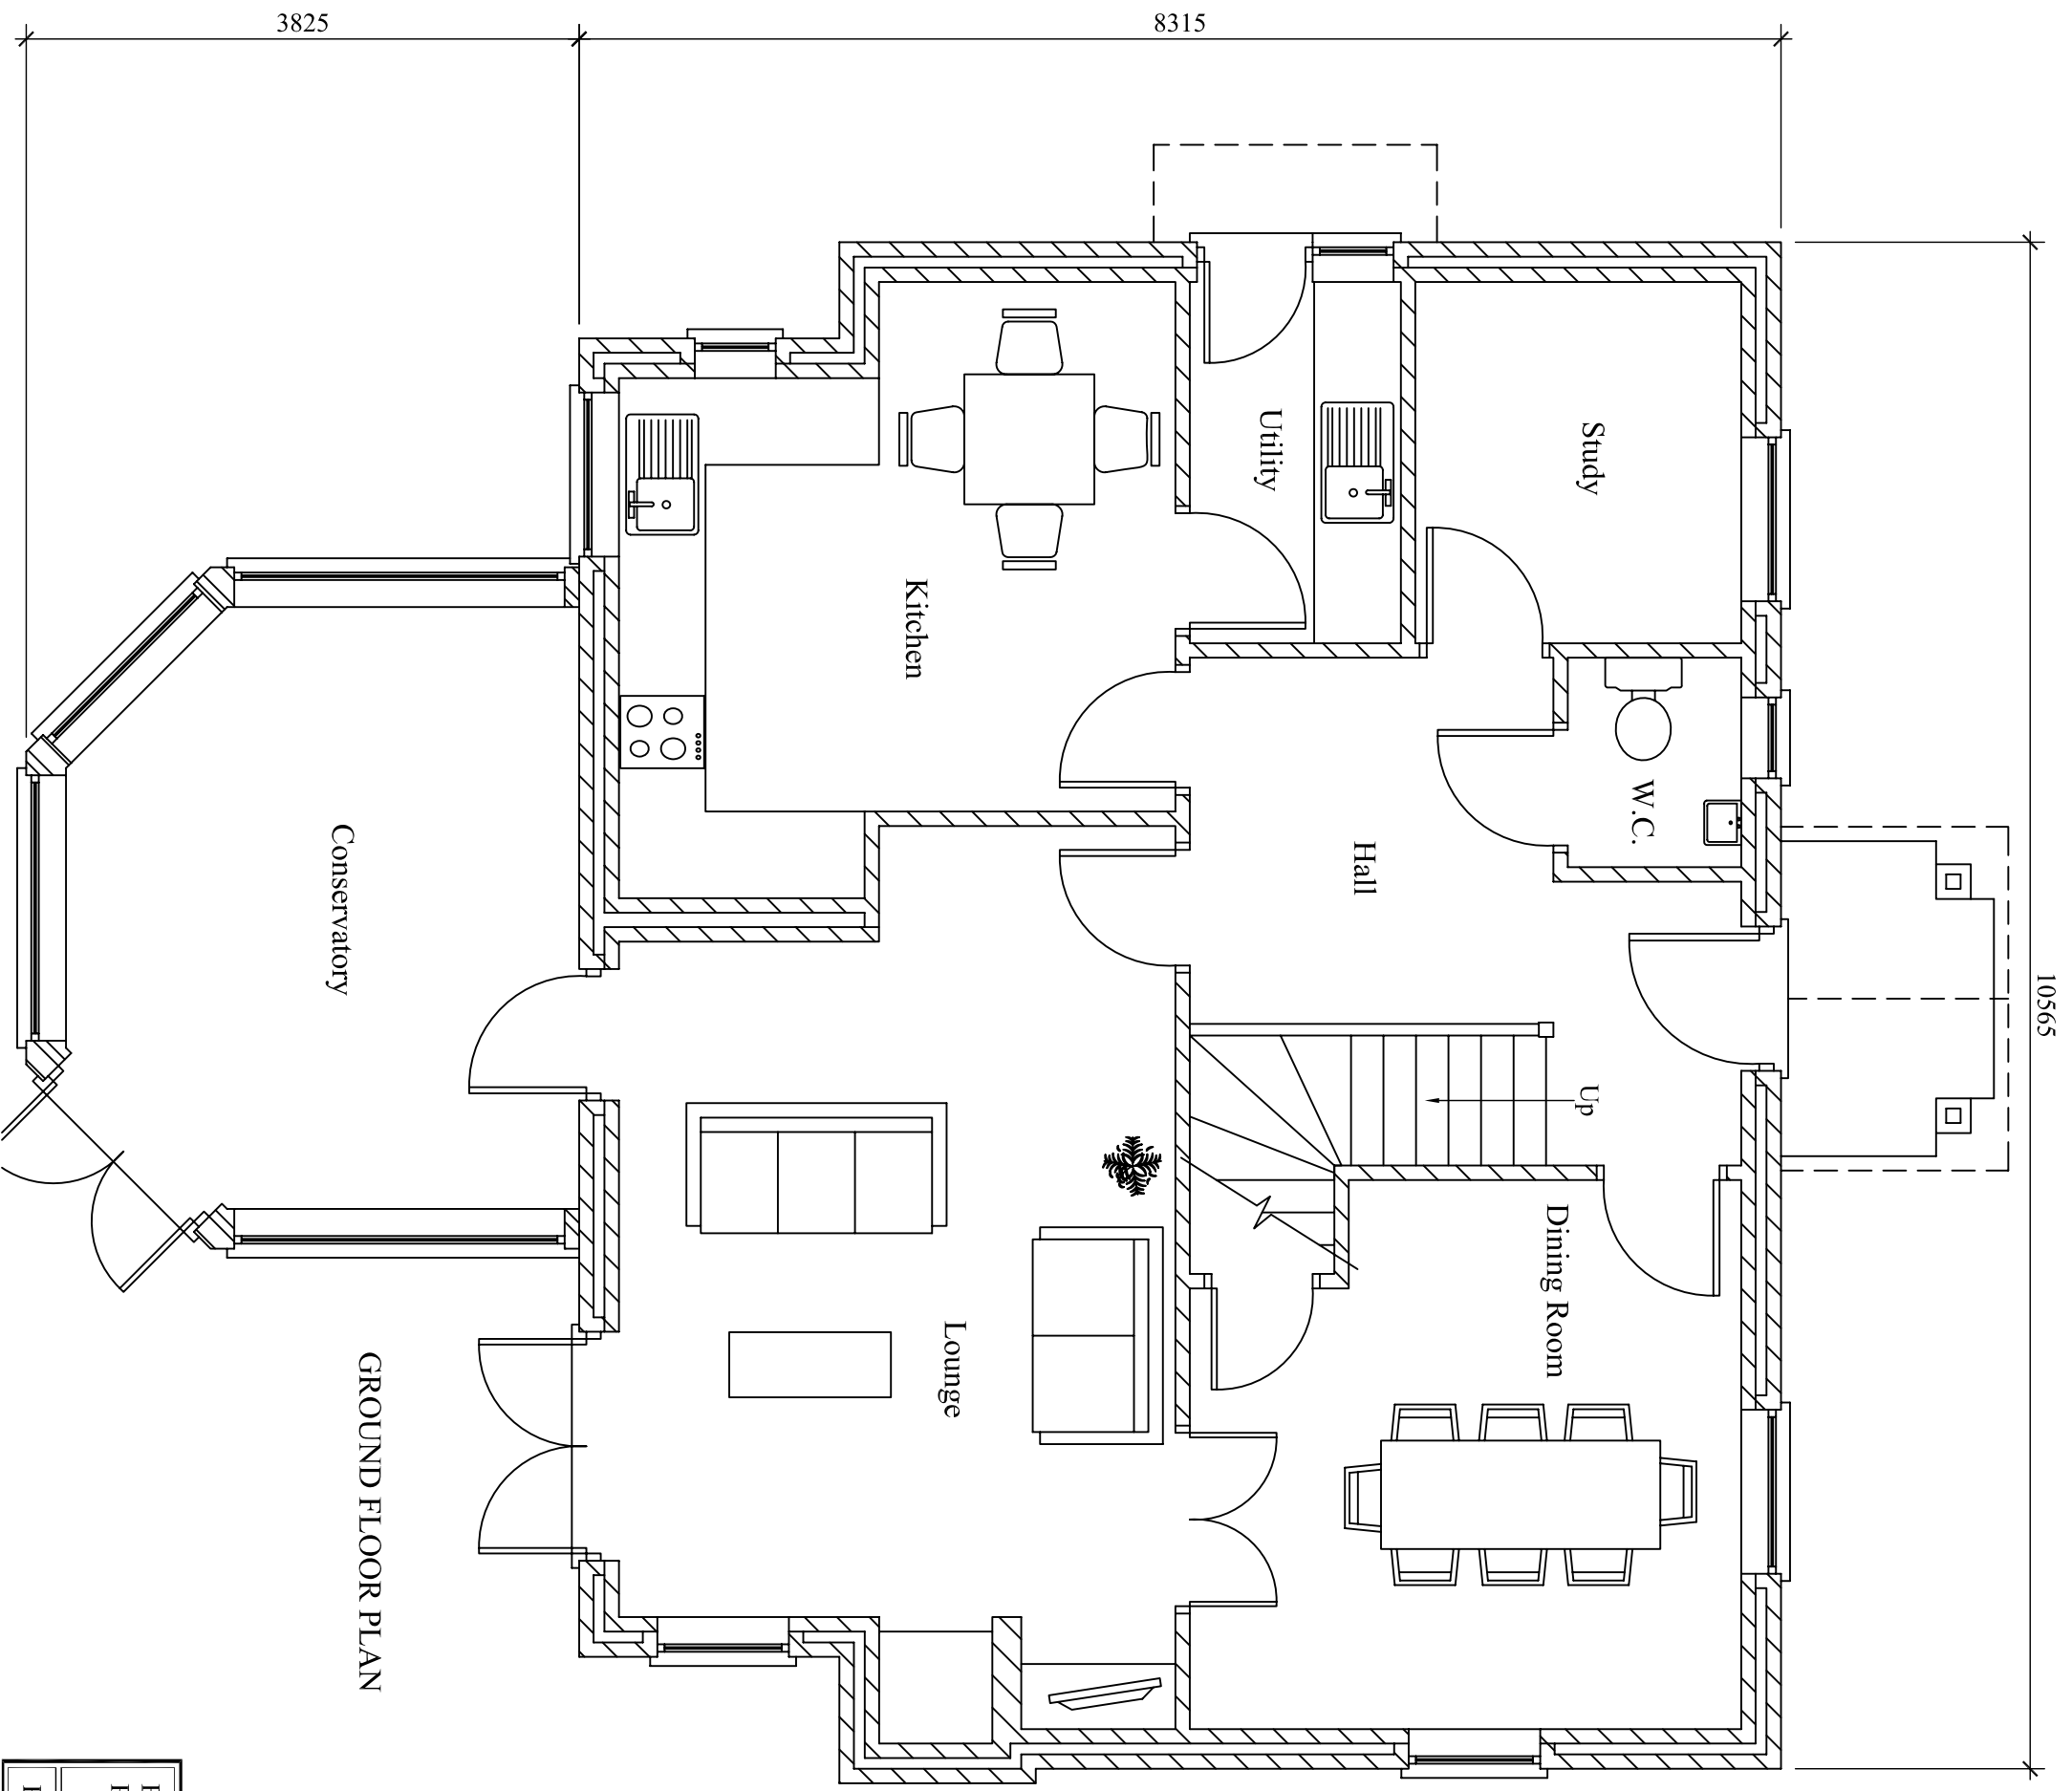

GROUND FLOOR PLAN

| | | | |
|--------------------------------------|----------------|----------|----|
| Estimators Ltd. | | | |
| Proposed 4 Bedroomed Detached House. | | | |
| Proposed Ground Floor Plan | Scale: | Date: | 01 |
| | 1:50 @ A3 Size | 08.03.09 | |